





NOTE: PLANTERS AND SEATING ARE NOT STANDARD, INCLUDE ONLY PER SITE REQUIREMENTS

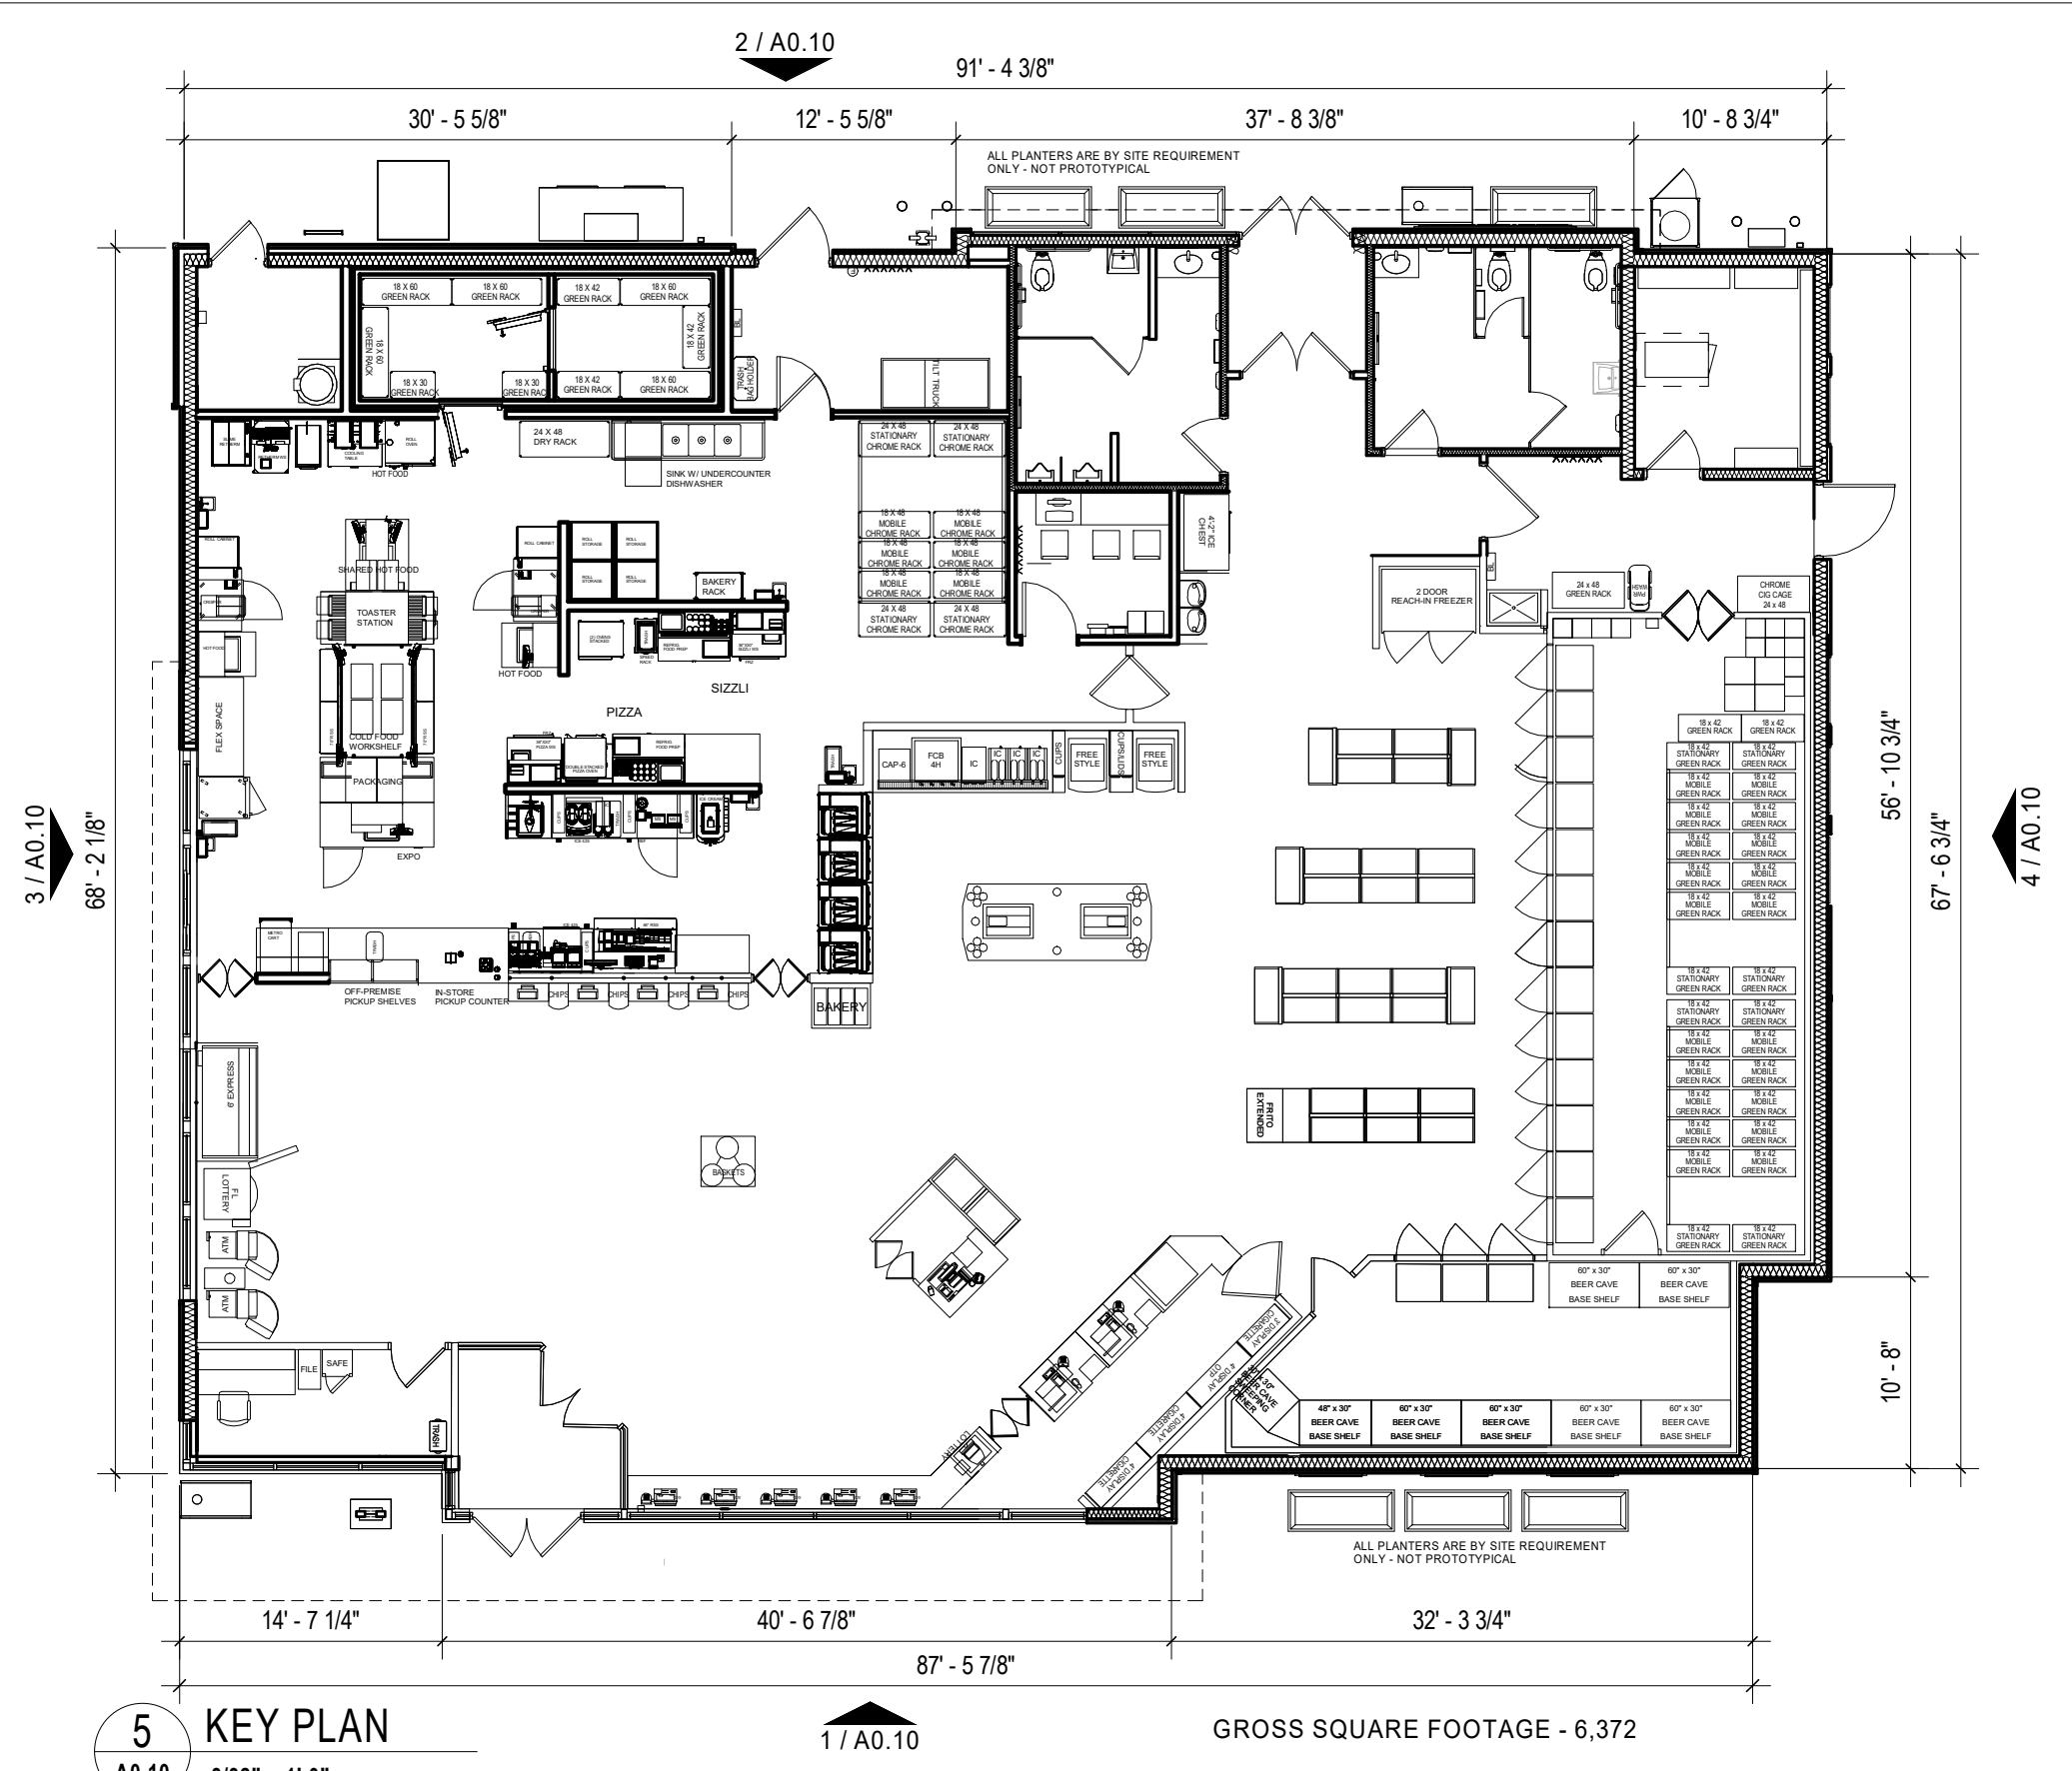

5 KEY PLAN
A0.10 3/32\"/>

GROSS SQUARE FOOTAGE - 6,372

MATERIALS:

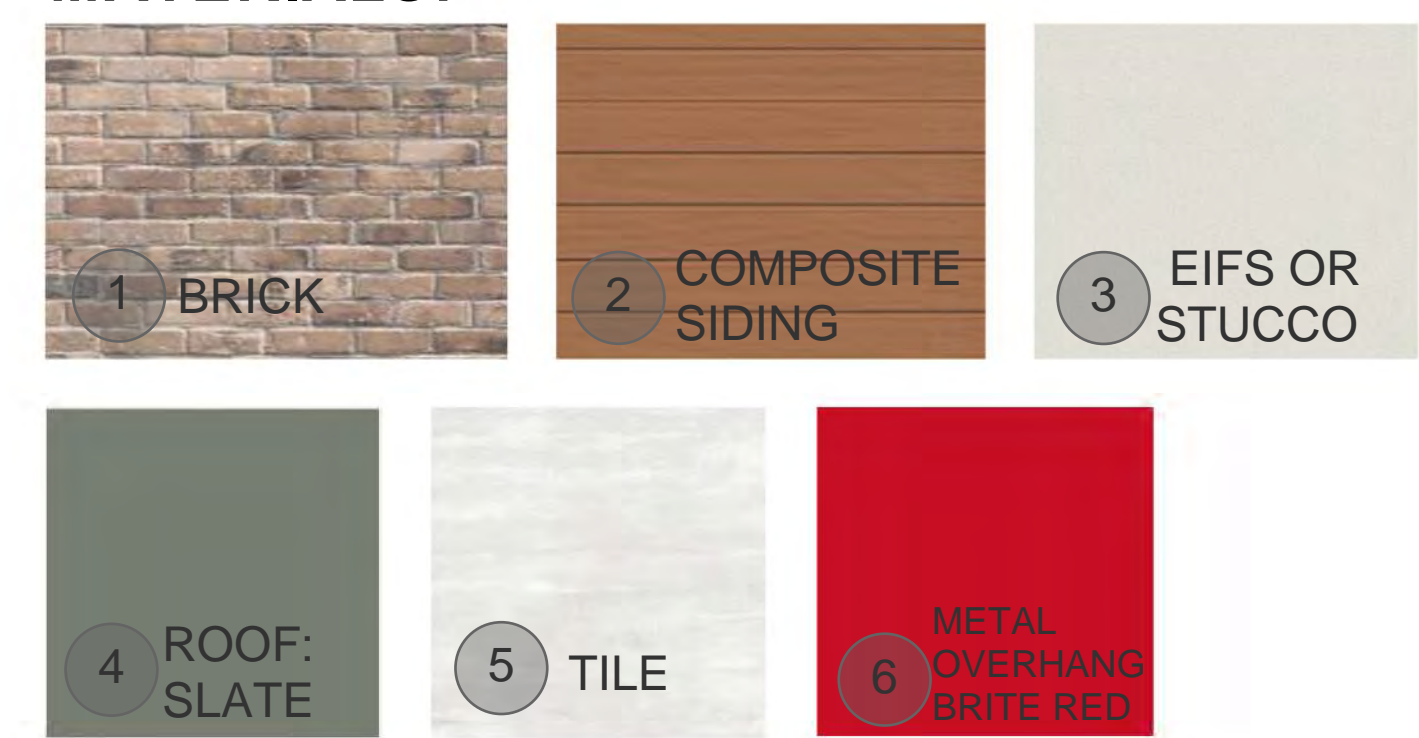

NOTE: PLANTERS AND SEATING ARE NOT STANDARD, INCLUDE ONLY PER SITE SPECIFIC REQUIREMENTS



3 LEFT ELEVATION
A0.10 3/16\"/>



4 RIGHT ELEVATION
A0.10 3/16\"/>